


MunichLAB - Streets >> Boulevards

Showroom Kunstareal

Section Plan A-A' - Residential area 1:200

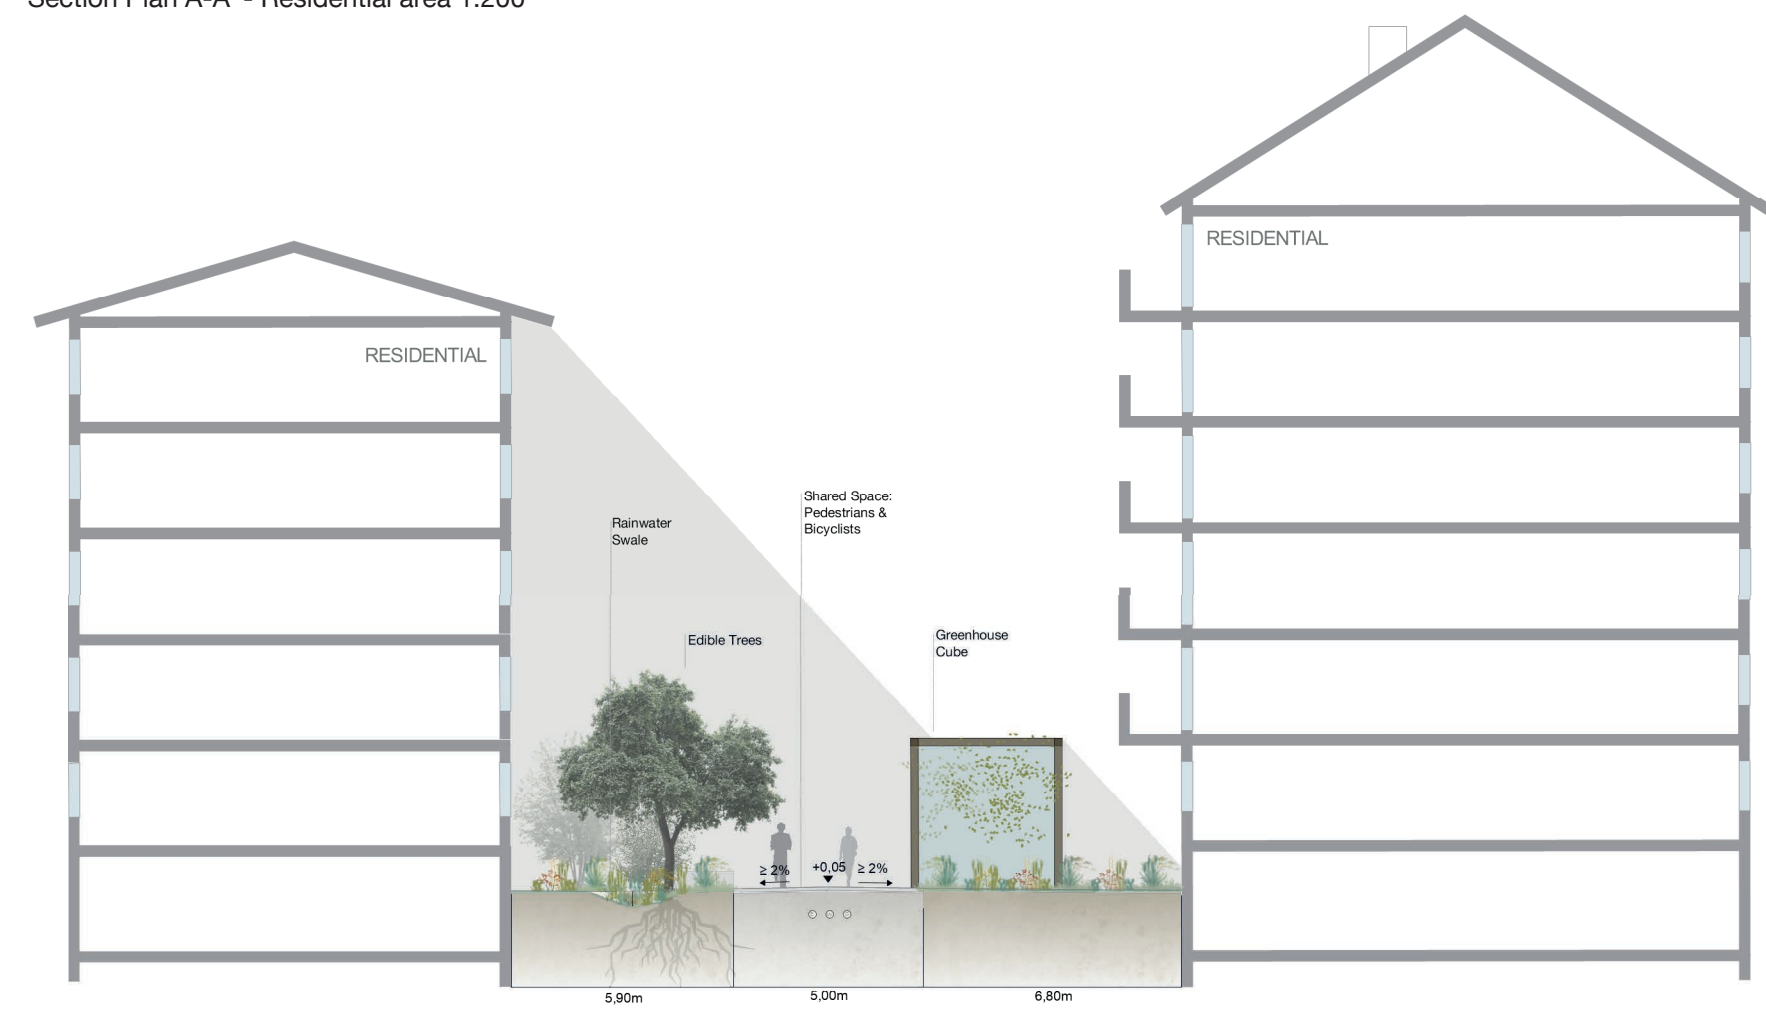

Cube - Glasshouse



Cube - Lounge



Cube - Exhibit Typ A



Cube - Exhibit Typ B



Site Plan Design (Zieblandstraße to Gabelsbergerstraße) 1:500

